


Base HEMS Montichiari

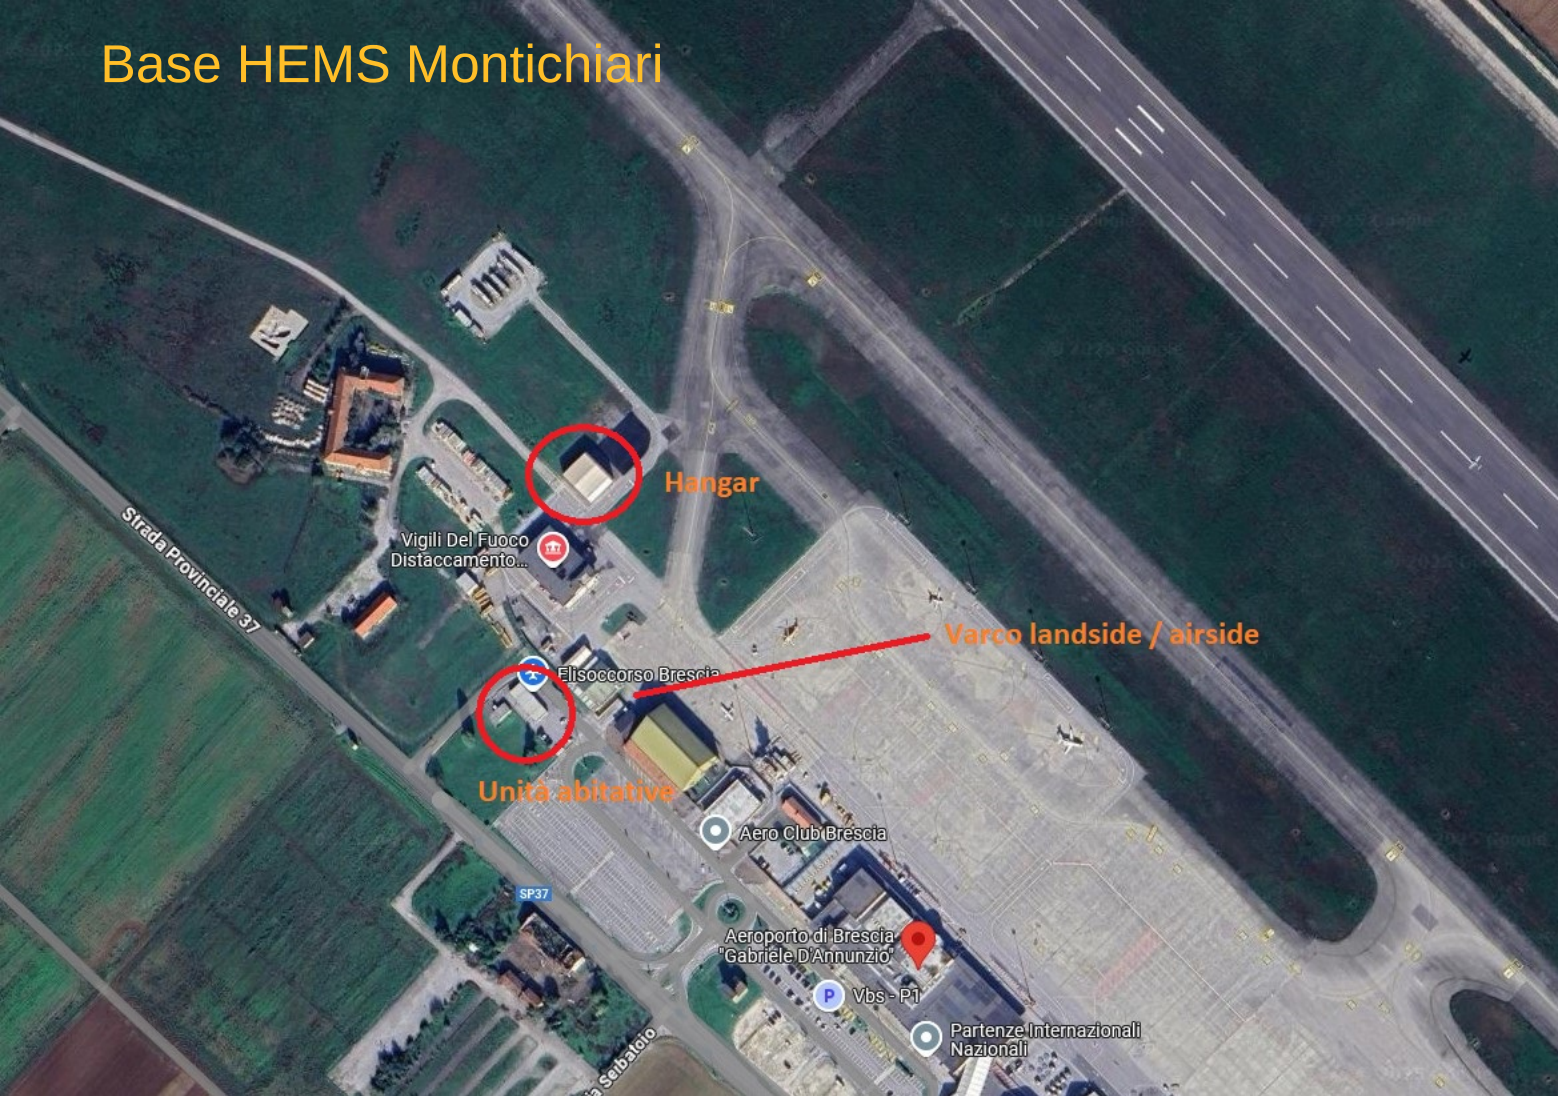

Hangar

Vigili Del Fuoco
Distaccamento...

Varco landside / airside

Unità abitative

Elisoccorso Brescia

Aero Club Brescia

Aeroporto di Brescia
"Gabriele D'Annunzio"

Vbs - P1

Partenze Internazionali
Nazionali

Strada Provinciale 37


SP37

Via Sebastiano


Architectural floor plan of the first floor (PROSPETTO 1) of a building. The plan shows a large central hall with multiple rooms, including a kitchen area with a sink and stove, a dining area with a table and chairs, and a living area with a sofa and armchair. The plan also includes a bathroom, a bedroom, and a storage area. The dimensions of the building are 25200 units by 9740 units. The plan is labeled "PROSPETTO 1" at the bottom.

Hangar


PROSPETTO FRONTALE

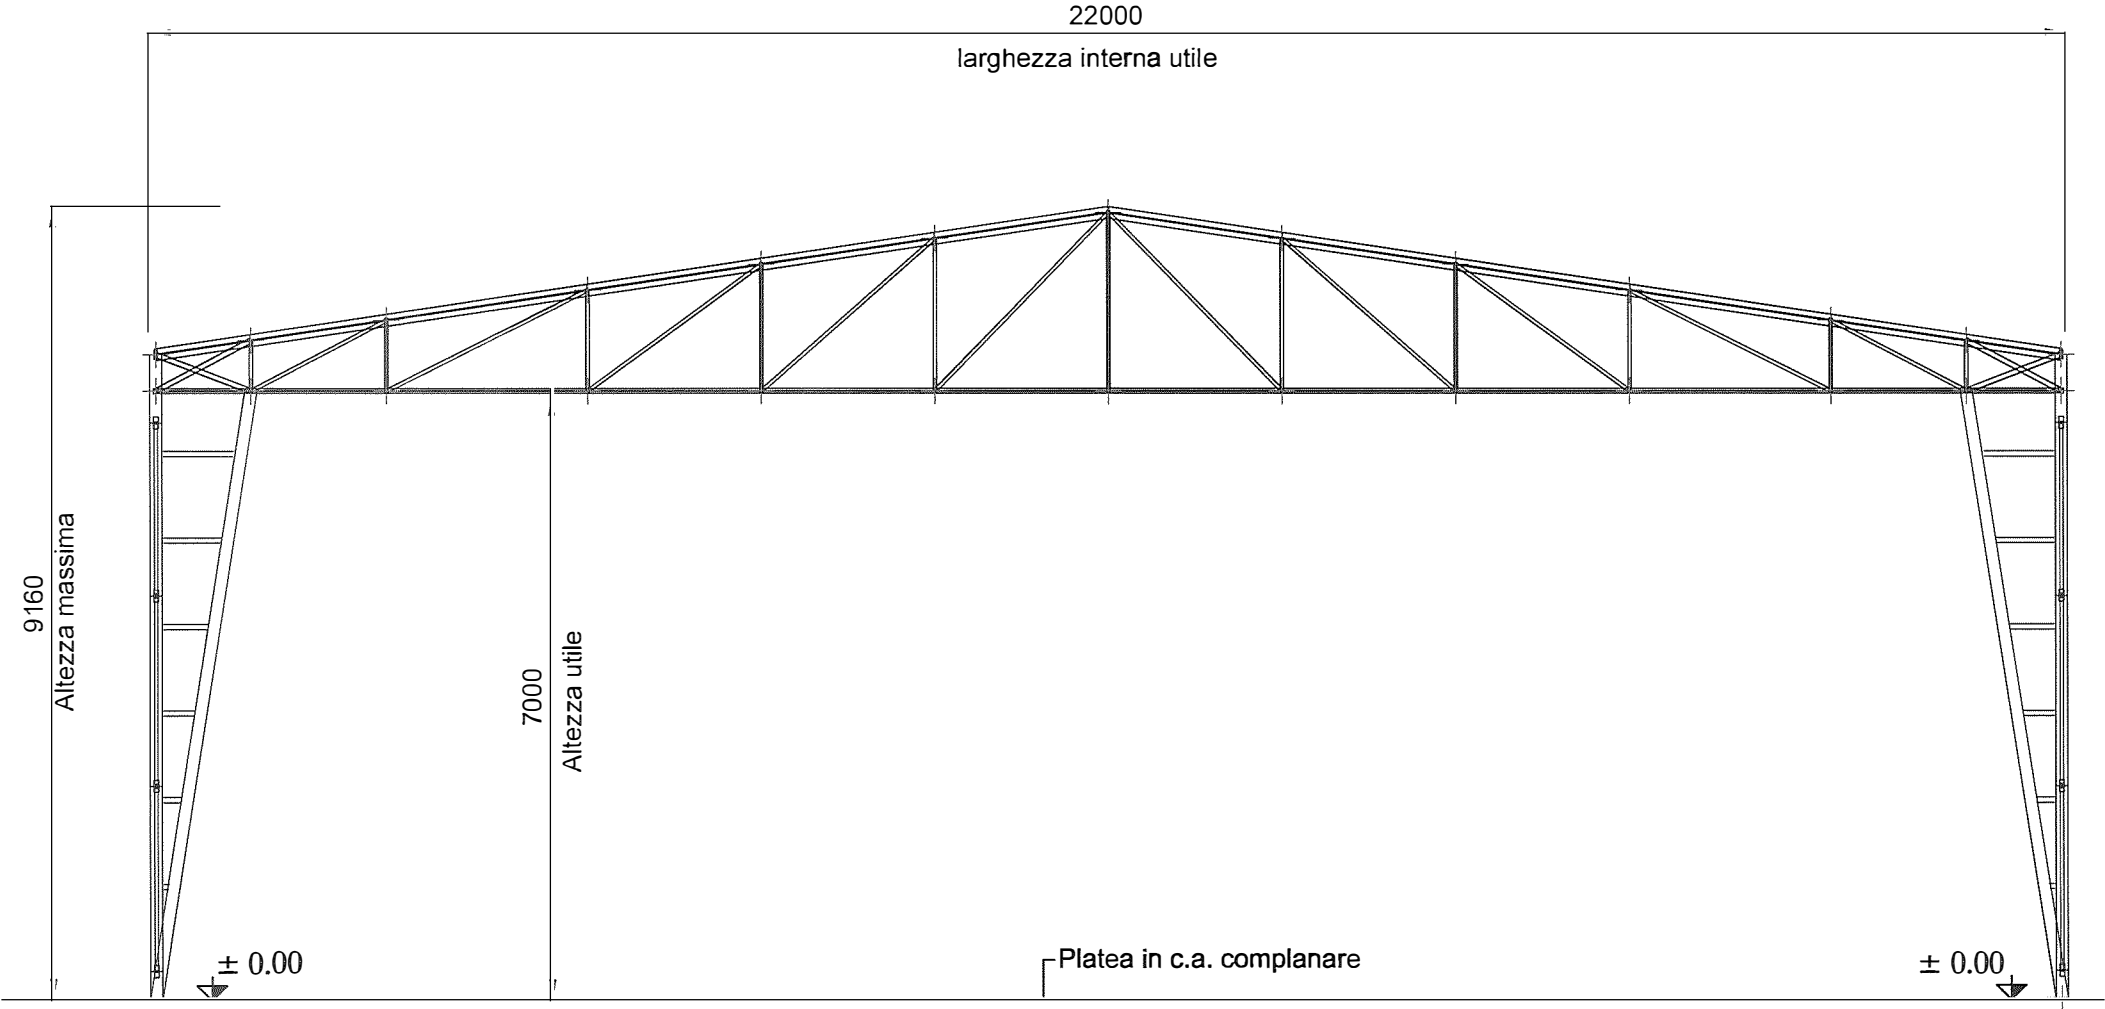

PIANTA DEL TUNNEL

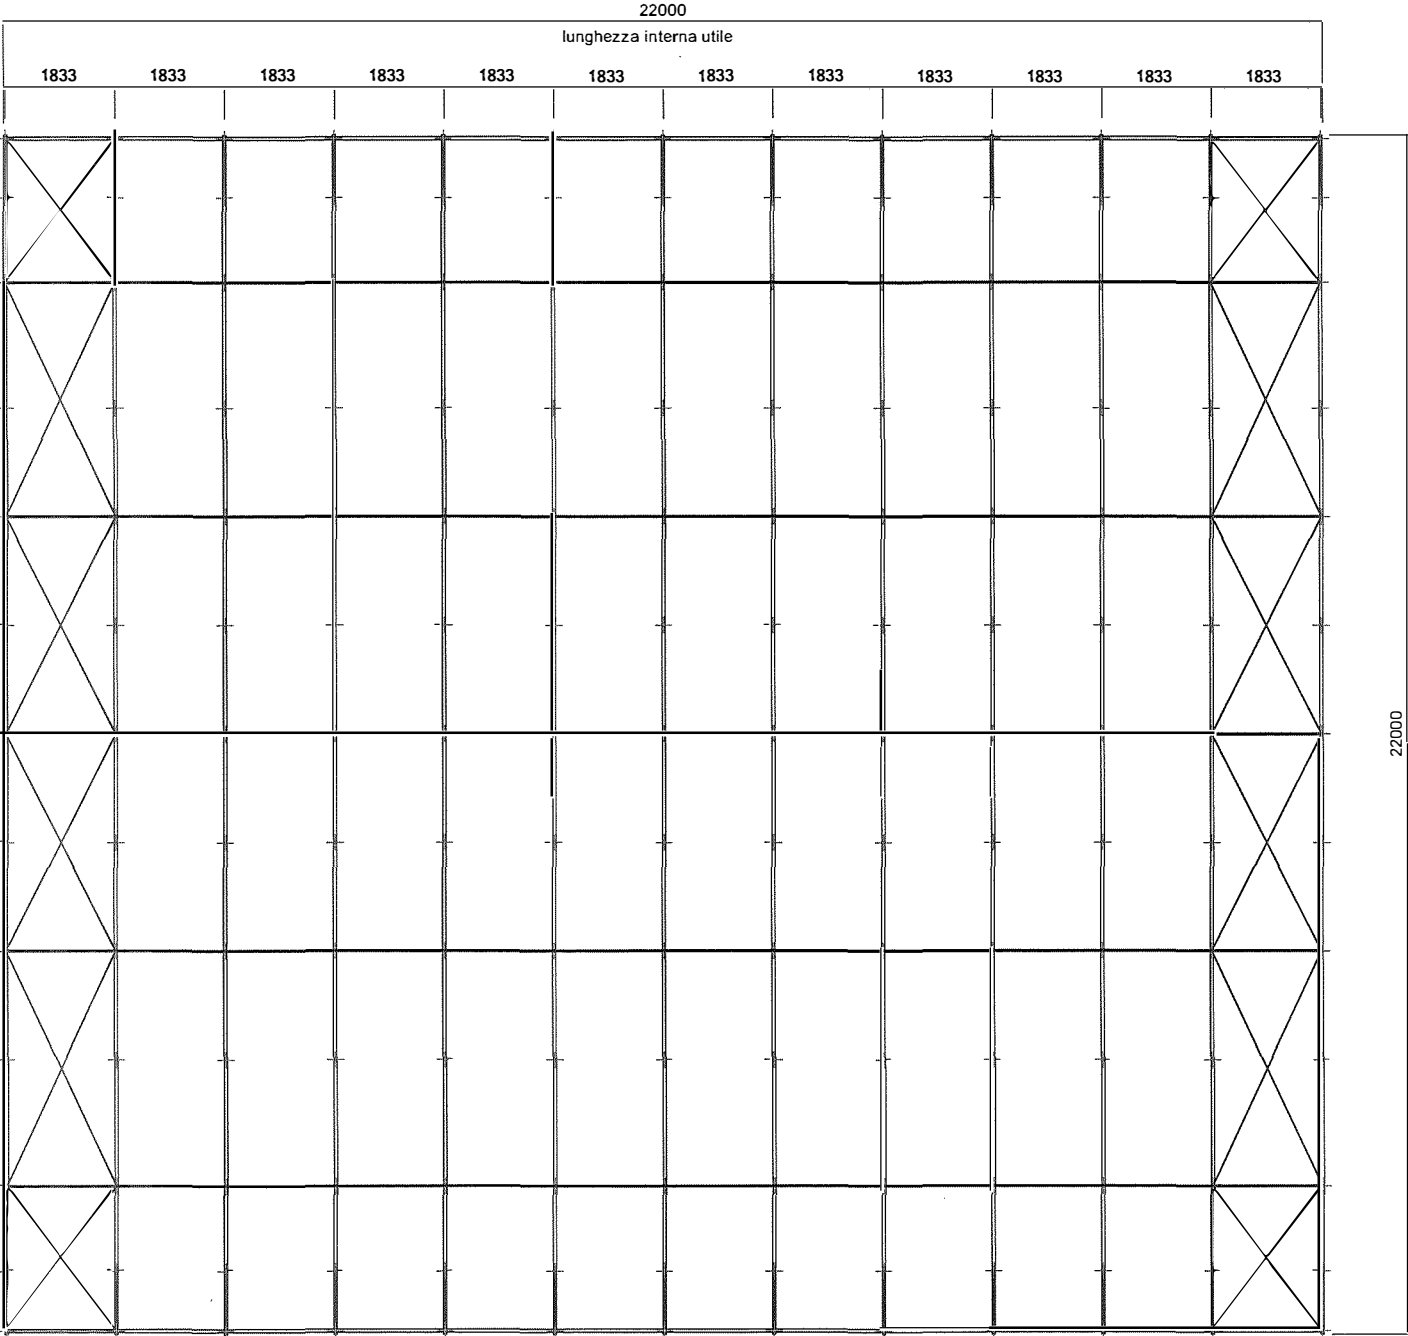

PIANTA POSA PIASTRE

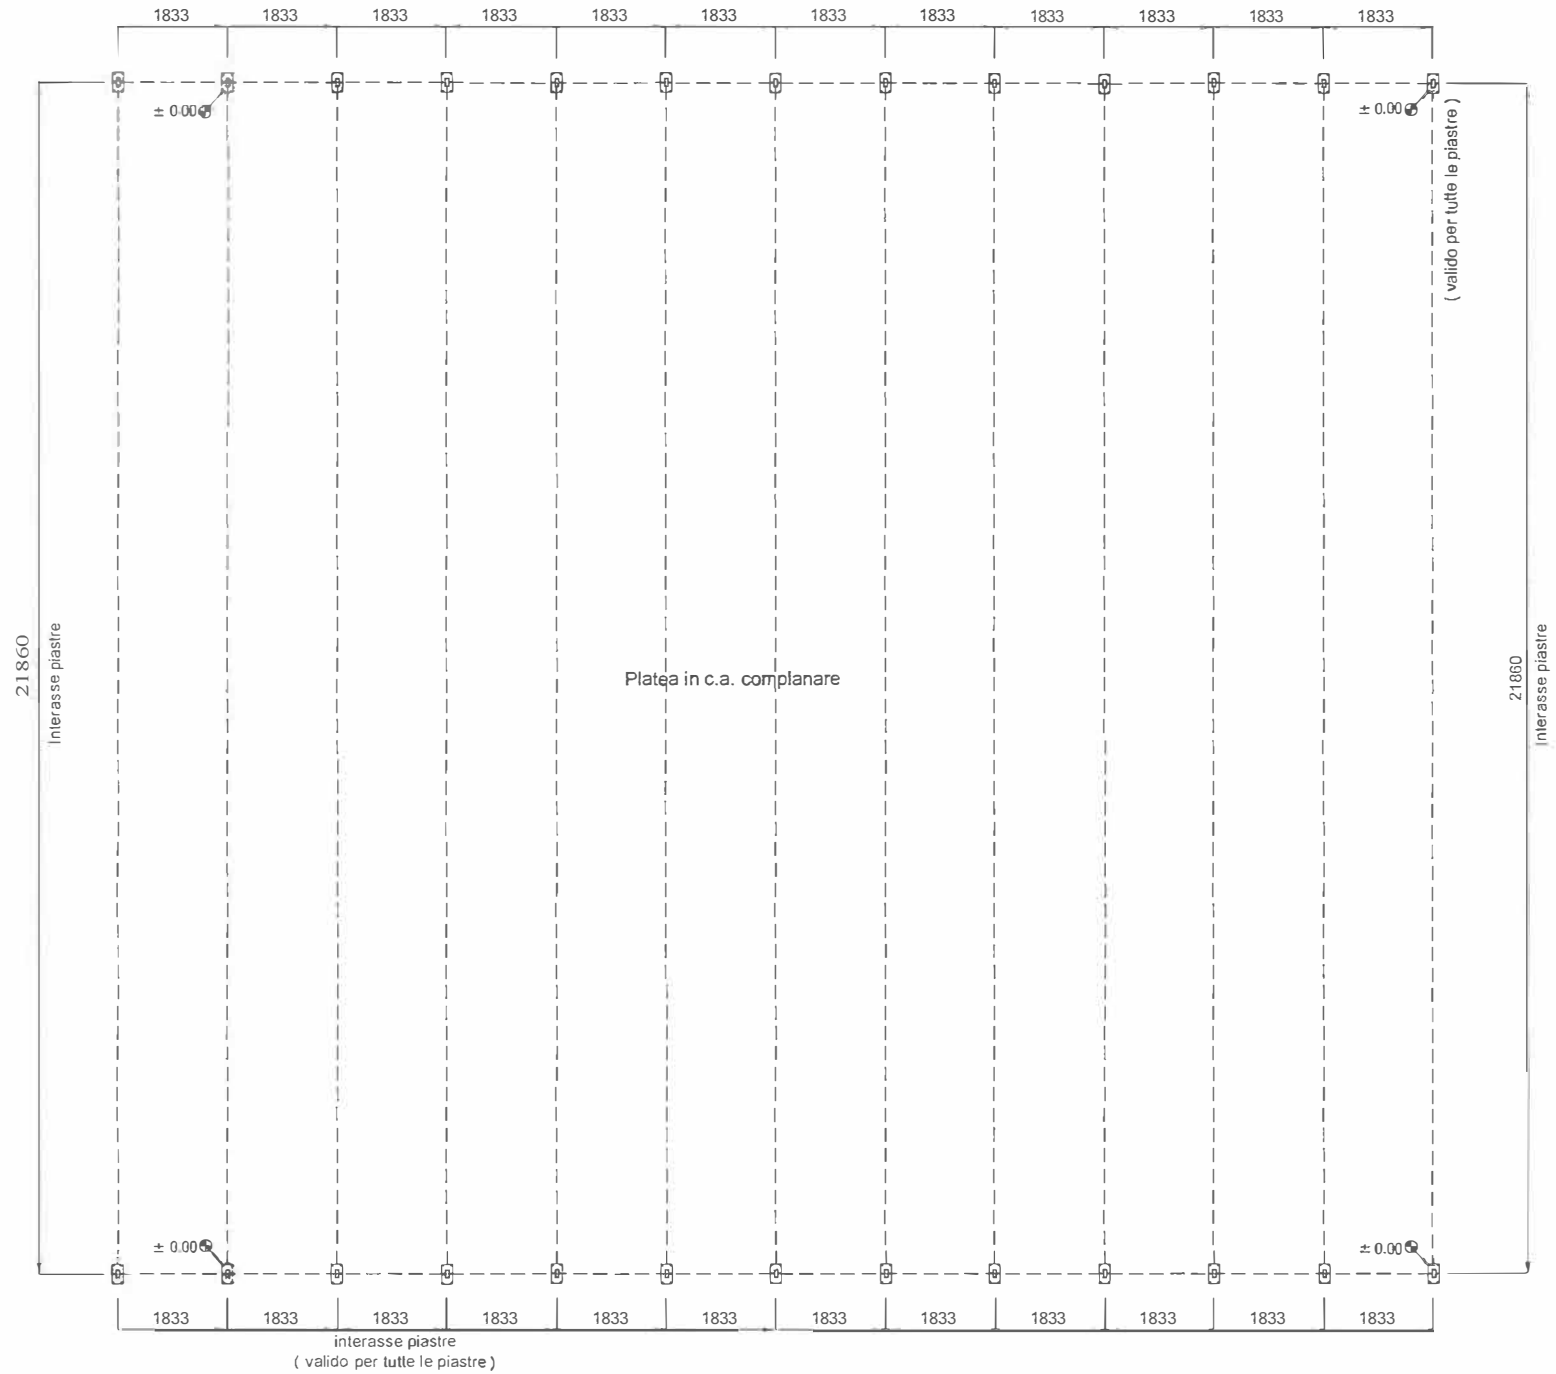

PROSPETTO LATERALE

